

Authorised Sales Partner:



PROJECT BRIEF

BLEND OF
HIGH STREET RETAIL,
FOOD COURT,
MULTIPLEX &
SERVICED RESIDENCES

DOUBLE HEIGHT
RETAIL SHOPS ON
GROUND & FIRST FLOOR

FLOOR PLANS LAYOUT




Artistic Impression

www.elanmercado.in

Call: +91 9999913391

LOCATION MAP

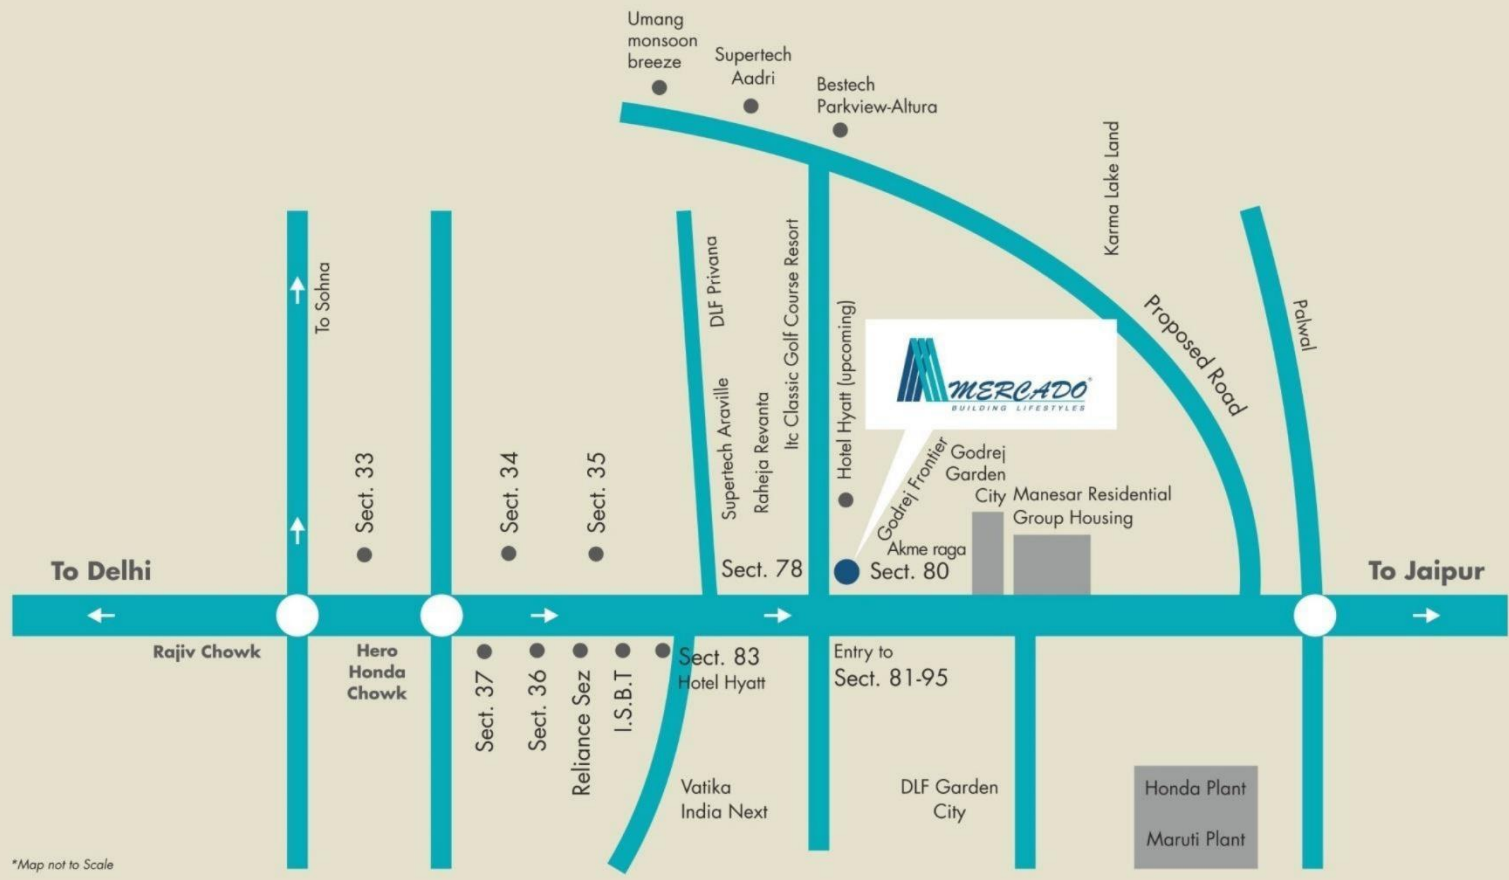


*Map not to Scale

Authorised Sales Partner:



NATIONAL HIGHWAY - 8

24 M WIDE SERVICE ROAD

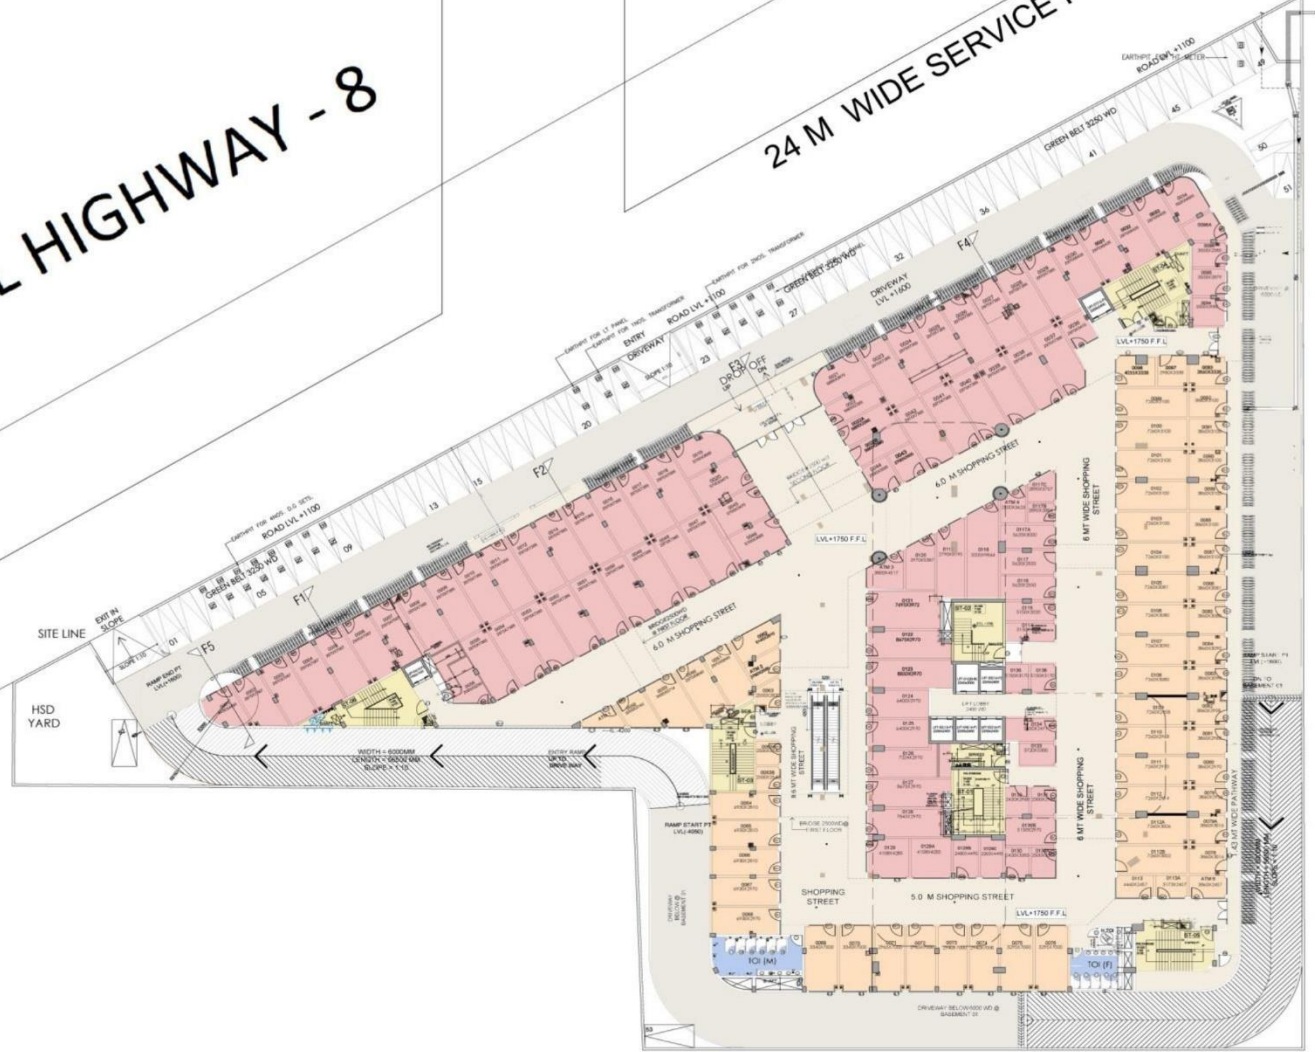


ACPL ISO 9001:2008
Architecture Management Planning
ACPL Design Ltd
11000 South Extension II New Delhi 110048 India
T: +91 11 26260000-05
F: +91 11 26260000
E: acpl@acpl.com

GROUND FLOOR PLAN PROPOSED COMMERCIAL DEVELOPMENTS FOR ÉLAN LTD AT SECTOR-80, GURGAON.HY

www.elanmercado.in

Call: +91 9999913391

Authorised Sales Partner:

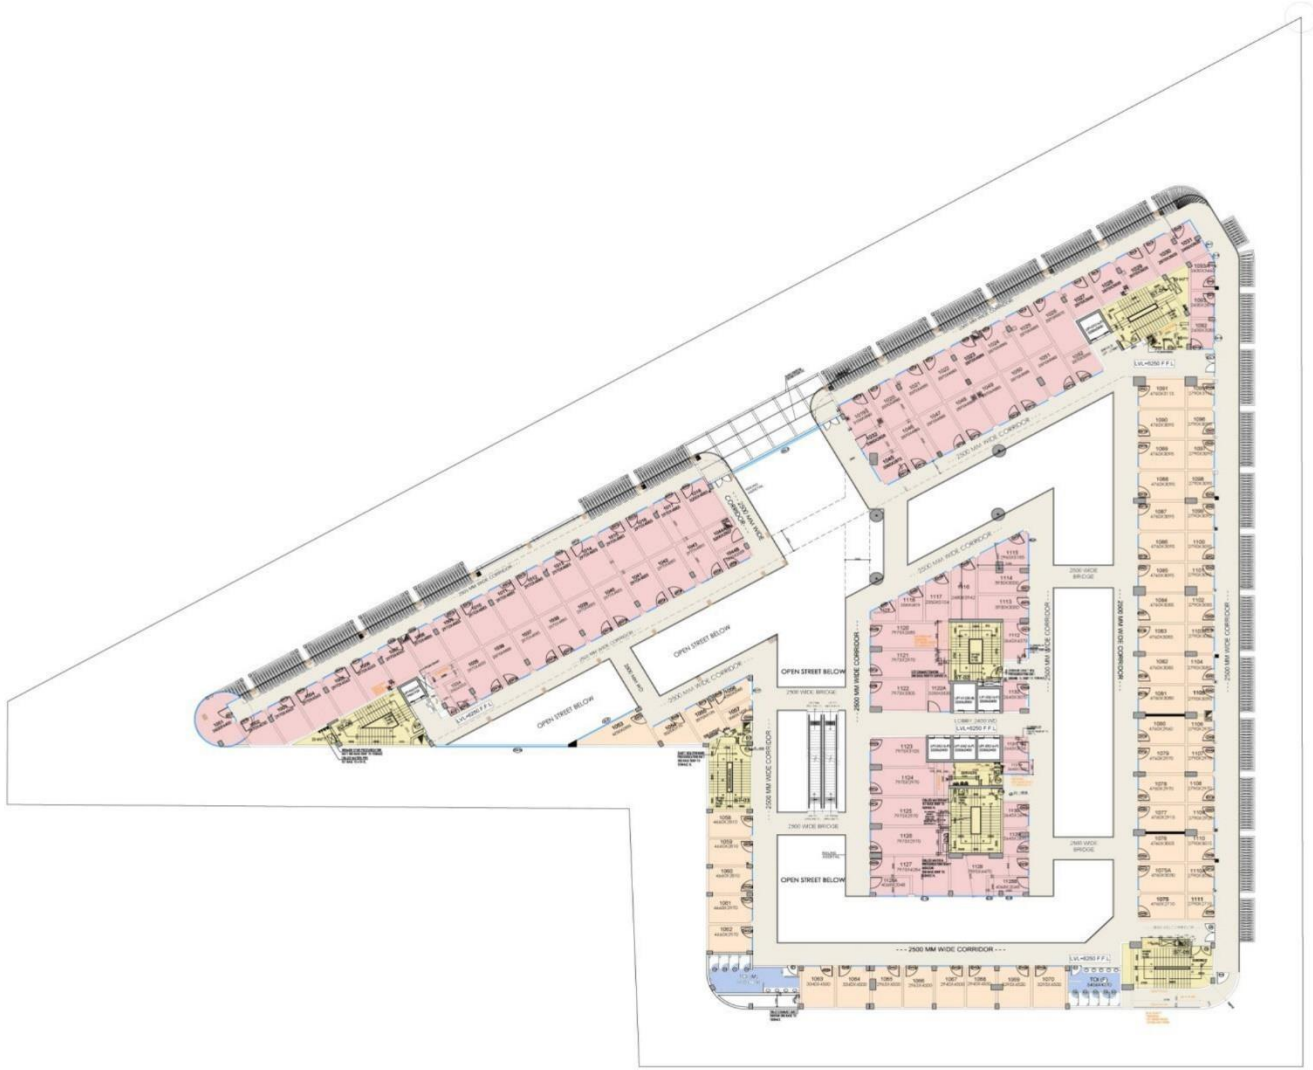

ACPL ISO 9001:2008
Architecture
Management
Planning
ACPL Design Ltd
2100 South Extension II New Delhi 110028
T: +91 11 46222199 ext. 11000000
F: +91 11 46222888
E: acpl@acplindia.com


FIRST FLOOR

PROPOSED COMMERCIAL DEVELOPMENTS FOR ÉLAN LTD AT SECTOR-80, GURGAON.HY

www.elanmercado.in

Call: +91 9999913391

Authorised Sales Partner:

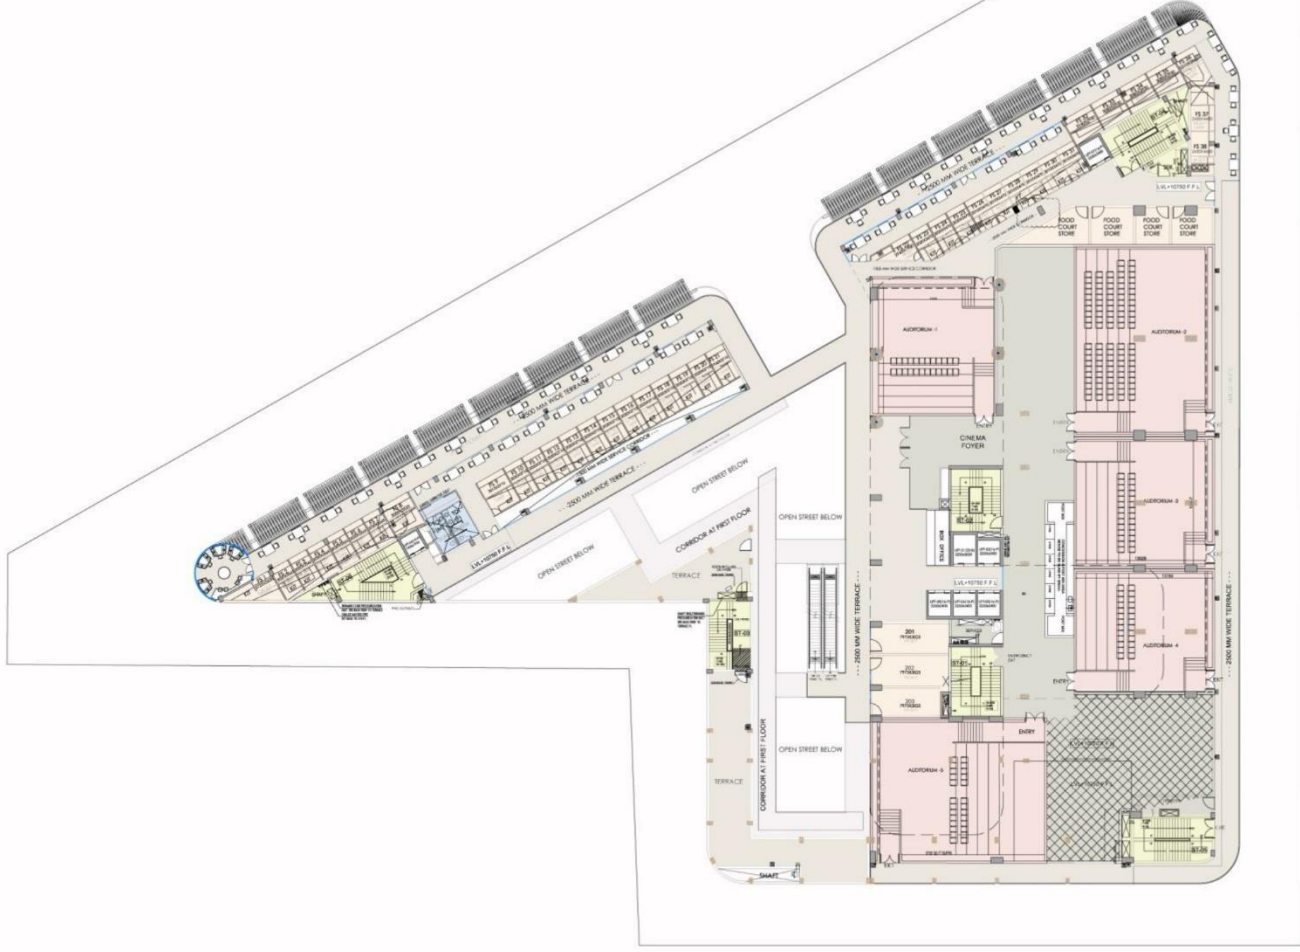

ACPL ISO 9001:2008
Architecture
Management
Planning
ACPL Design Ltd
1100 South Extension 1 New Delhi 110048 India
T: +91 11 26420399-101
F: +91 11 26420399
E: info@acplindia.com

SECOND FLOOR

PROPOSED COMMERCIAL DEVELOPMENTS FOR ÉLAN LTD AT SECTOR-80, GURGAON.HY

www.elanmercado.in

Call: +91 9999913391

Authorised Sales Partner:



ACPL ISO 9001:2008
Architecture Management Planning
ACPL Design Ltd
2100 South Extension 1 New Delhi 110028 India
T: +91 11 24821000-05
F: +91 11 24821000
www.acplindia.com
e: info@acplindia.com

THIRD FLOOR PLAN

PROPOSED COMMERCIAL DEVELOPMENTS FOR ÉLAN LTD AT SECTOR-80, GURGAON.HY

www.elanmercado.in

Call: +91 9999913391

Authorised Sales Partner:



PROPOSED COMMERCIAL DEVELOPMENT AT SECTOR 80 GURGAON FOR ELAN MERCADO



www.elanmercado.in

Call: +91 9999913391



SIXTH FLOOR



SEVENTH FLOOR



EIGHTH FLOOR



NINTH FLOOR



TENTH FLOOR



ELEVENTH TO TYPICAL FLOOR

Authorised Sales Partner:



Sales/Support:

+91 9999913391 / 9711199708 / 8285108285

Email: info@rairealtors.in Yahoo: rairealtors@ymail.com



www.elanmercado.in